



ST-3/FC-3
SW9089 | LLAMA WOOL

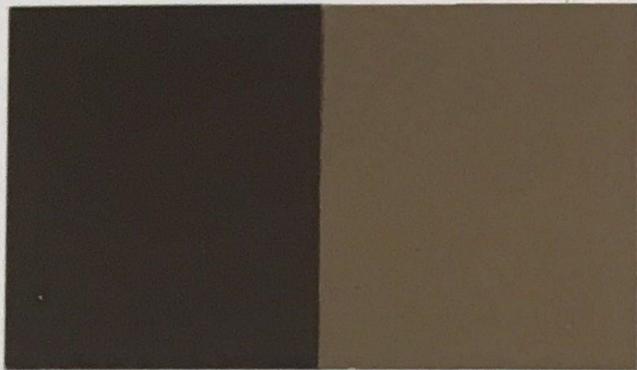

PT-6
SW7069 | IRON ORE



ST-2
SW2808 | ROOKWOOD DARK BROWN

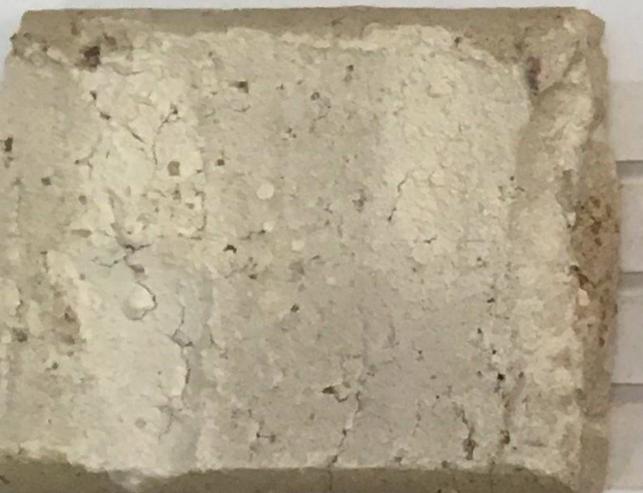


ST-4/PT-4
SW7100 | ARCADE WHITE



BR-4 BRICK | WINTERSTONE - HERITAGE TEXTURE | ACME


BR-3 BRICK | SHENANDOAH - HERITAGE TEXTURE | ACME

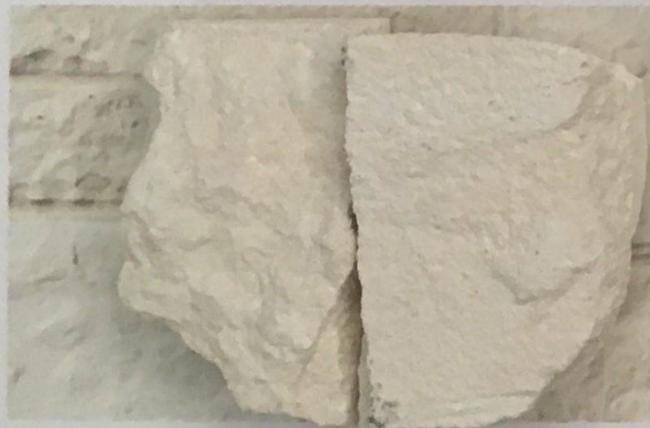

NS-1 STONE | WHITE LEUDERS - ROUGH | SALADO

NS-1 STONE | WHITE LEUDERS - HONED | SALADO

FACADE PLAN |

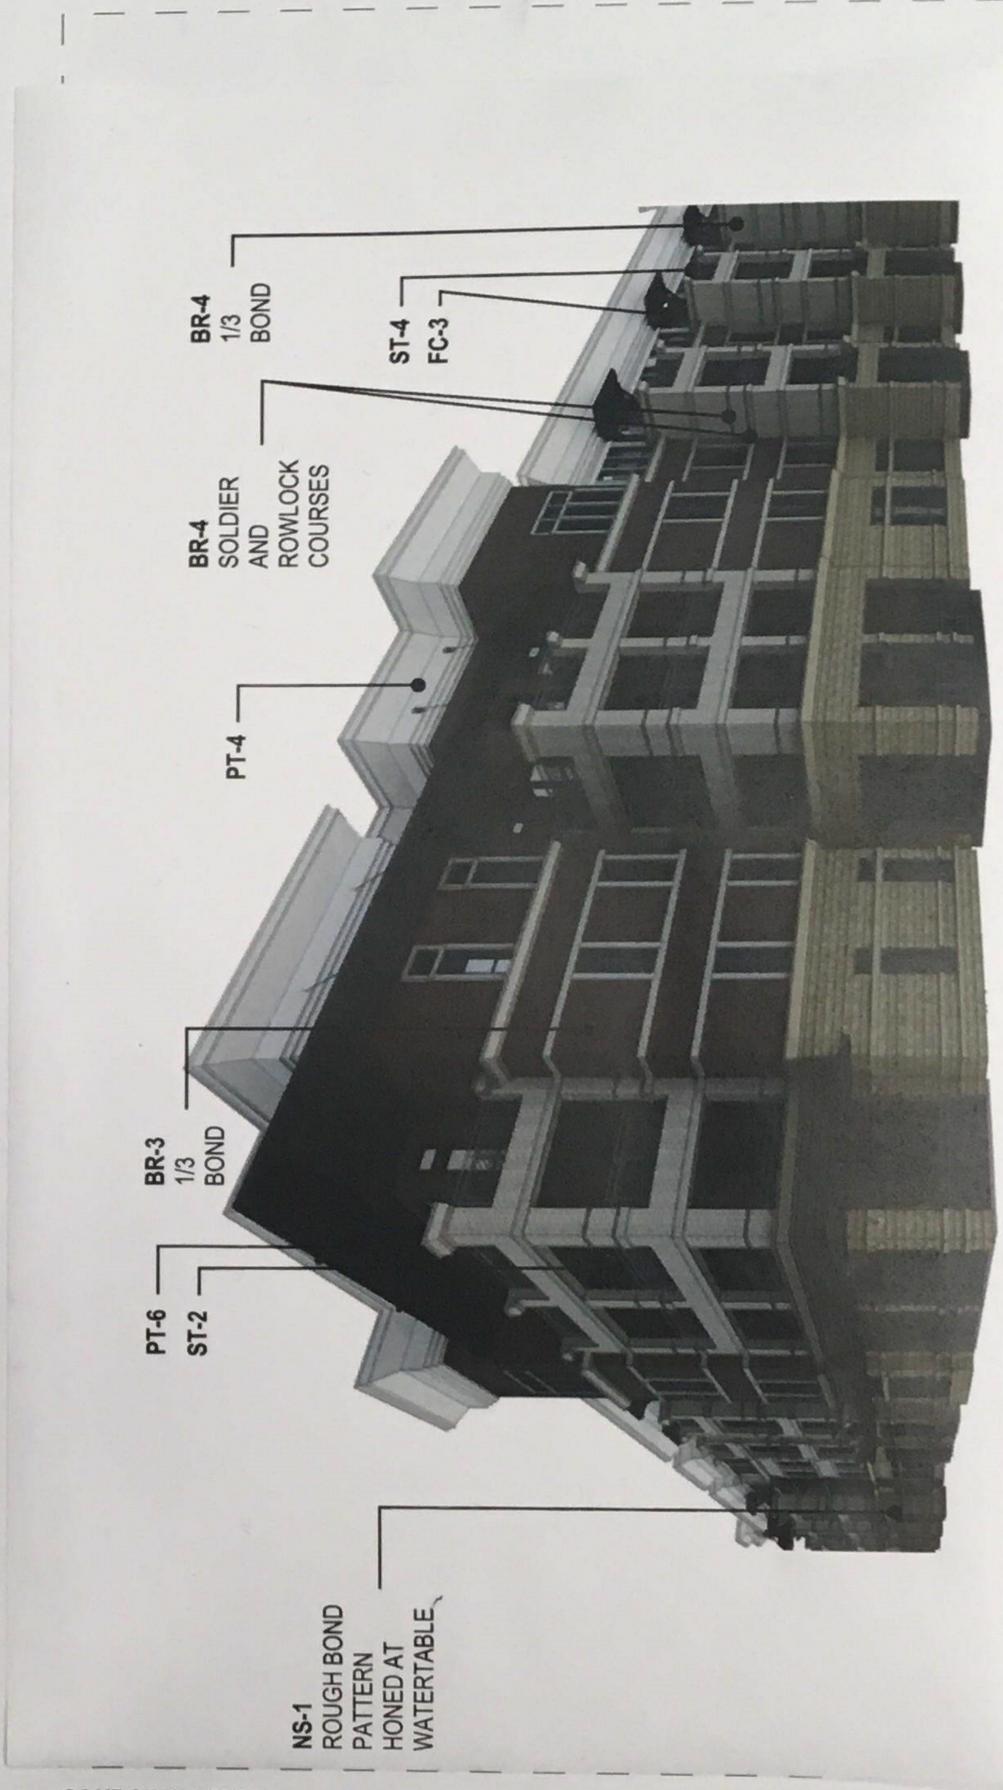

COURSING DETAIL

ADDITION - BUILDING 2

ADDITION, BLOCK A, LOT 1
PROJECT NO. _____ NEIGHBORHOOD NO. _____
PREPARATION DATE: 2019.08.13

Architect:

Owner:

Developer:

Engineer/Surveyor: