


THROAT SECTION



PAVEMENT BLOCKOUT

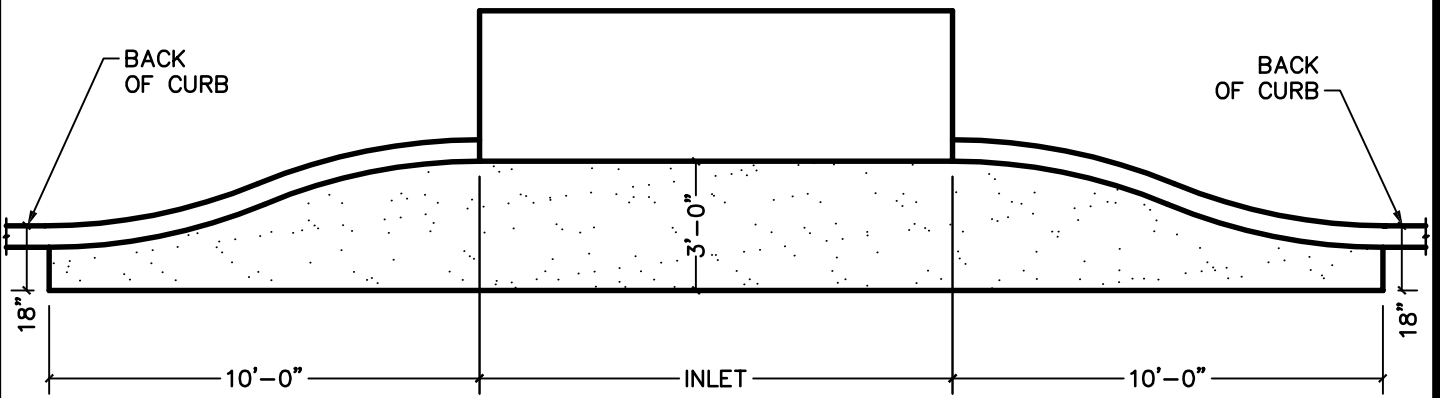

**STANDARD CONSTRUCTION DETAIL
RECESSED CURB INLET
SHEET 2 OF 2**

SCALE: NTS
REVISED: JUN 2018
D05