


- █ EXISTING 5' CONCRETE SIDEWALK TO REMAIN
- █ PROPOSED 5' CONCRETE SIDEWALK
- ▴ PROPOSED BARRIER FREE RAMP
- █ PROPOSED 12" WATER LINE (EXISTING 8" WATER TO BE REMOVED)
- ▬ PROPOSED GUARD RAIL
- PROPOSED 7" CONCRETE PAVEMENT
- PROPOSED ASPHALT PAVEMENT
- PROPOSED 7" CONCRETE PAVEMENT (FUTURE PHASE)
- ↔ TRAVEL DIRECTIONAL ARROWS
- PROPOSED DRAINAGE PIPE
- PROPOSED DRAINAGE DITCH



DATE: 5/14/2021
 TIME: 12:54:33 PM
 FILE NAME: N:\PROJECTS\14509.01_Frisco_MeadowHillDrive Phase\107_DGN\074_Exhibit\14509_01_Sidewalk with Water.dgn

CRIADO & ASSOCIATES, INC
 FIRM No. F-4373
PRELIMINARY
 NOT FOR CONSTRUCTION
 THIS DOCUMENT IS ISSUED FOR THE PURPOSE OF SCHEMATIC REVIEW ONLY AND IS NOT INTENDED FOR PERMITTING, BIDDING, OR CONSTRUCTION PURPOSES. PLANS PREPARED UNDER THE DIRECT SUPERVISION OF KELLY C. MONCREIF, PE TEXAS REGISTRATION NO. 96712
 DATE: MAY 12, 2021

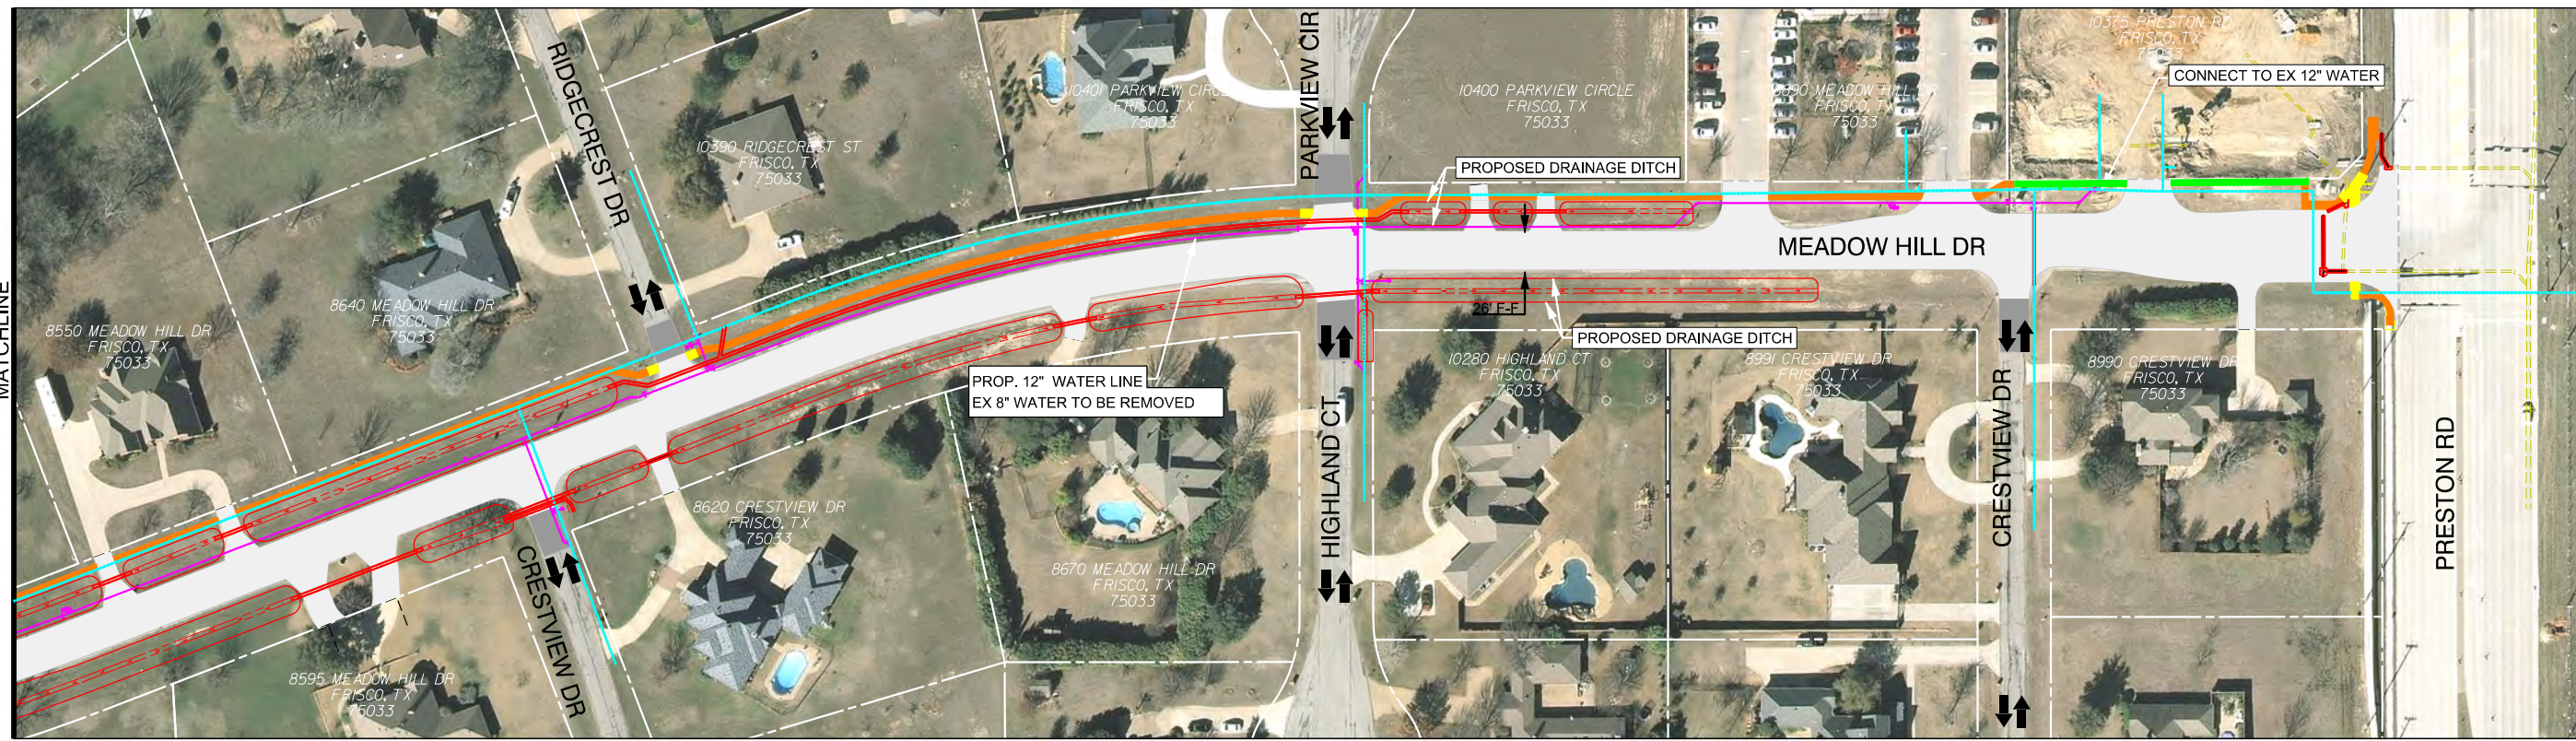

CRIADO
 4100 SPRING VALLEY ROAD, SUITE 1001
 DALLAS, TX 75244
 O: 972-392-9092 F: 972-392-9192
 FIRM NO. F-4373

MEADOW HILL DRIVE
FROM PRESTON RD TO WEST OF ROGERS RD

PAVEMENT, SIDEWALK & WATER LINE
IMPROVEMENTS