



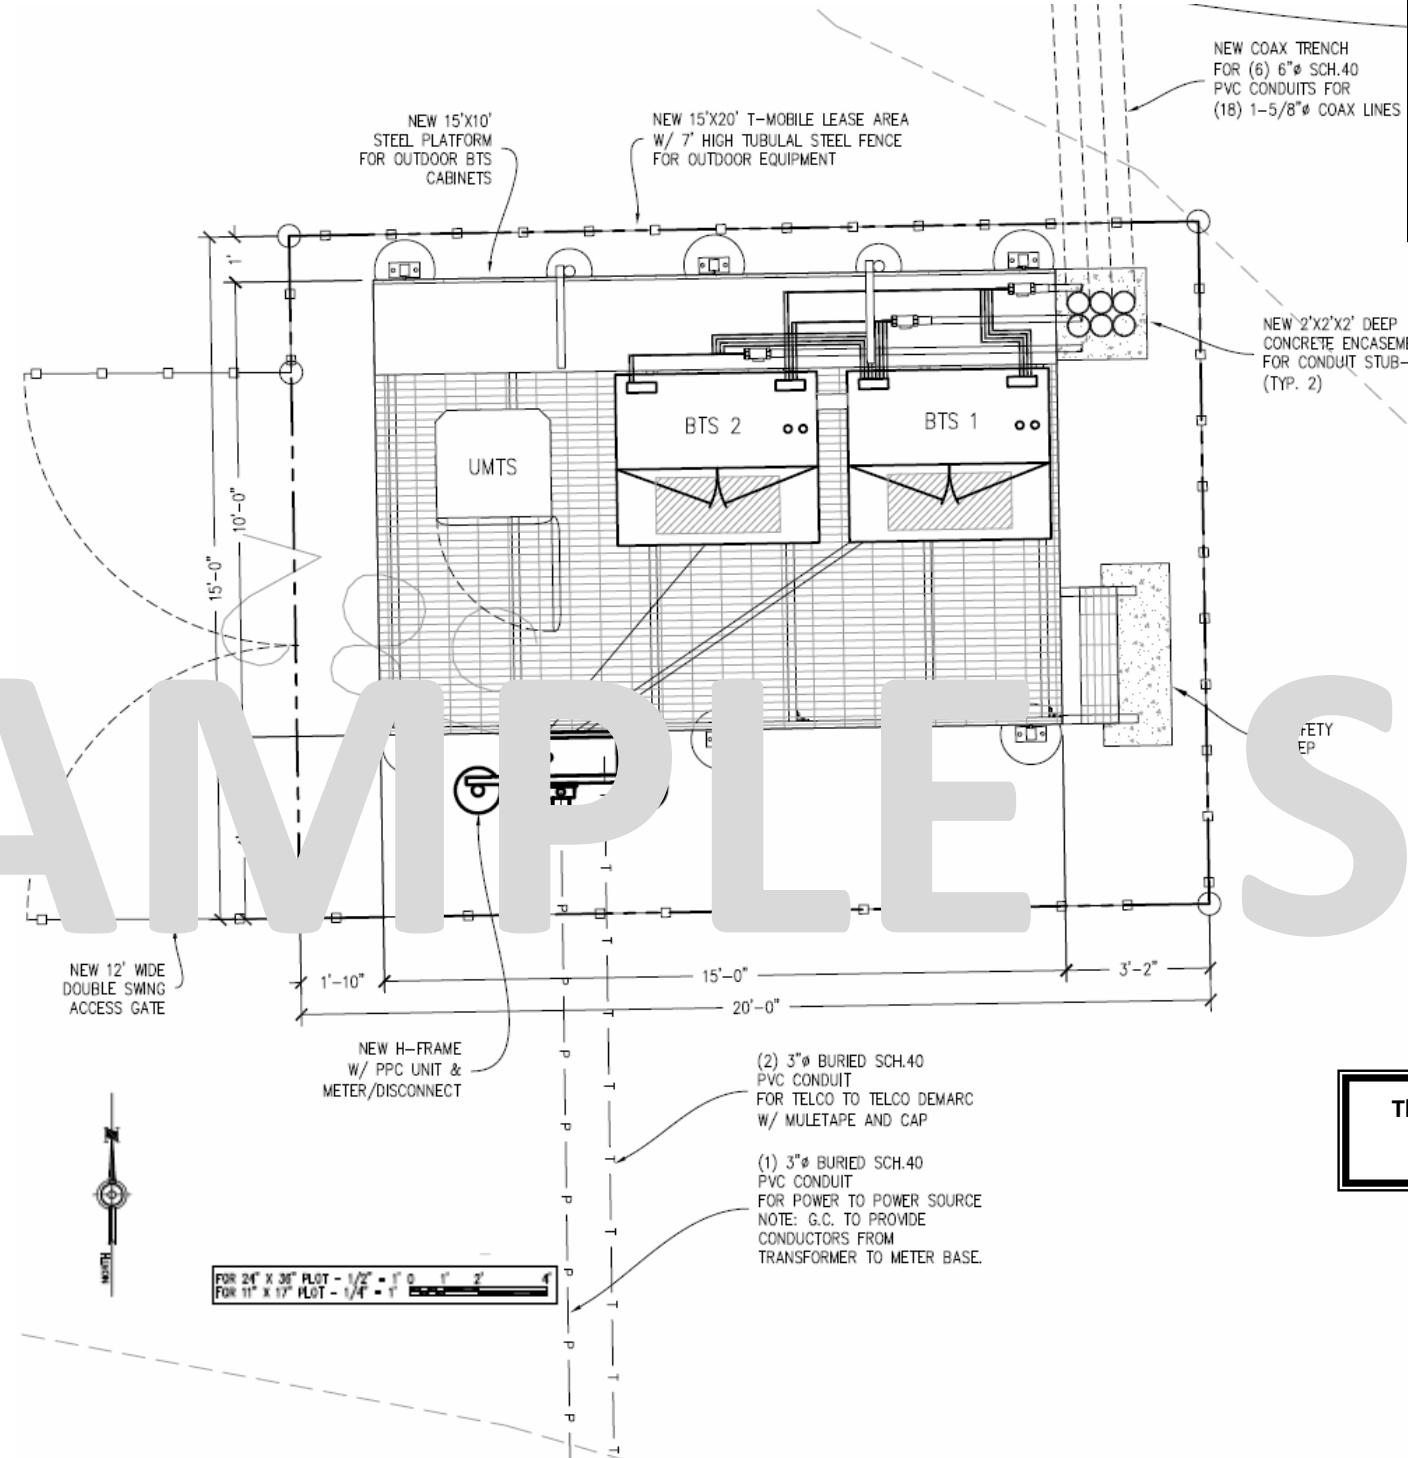

## Detailed Site Plan

### Antenna Detail

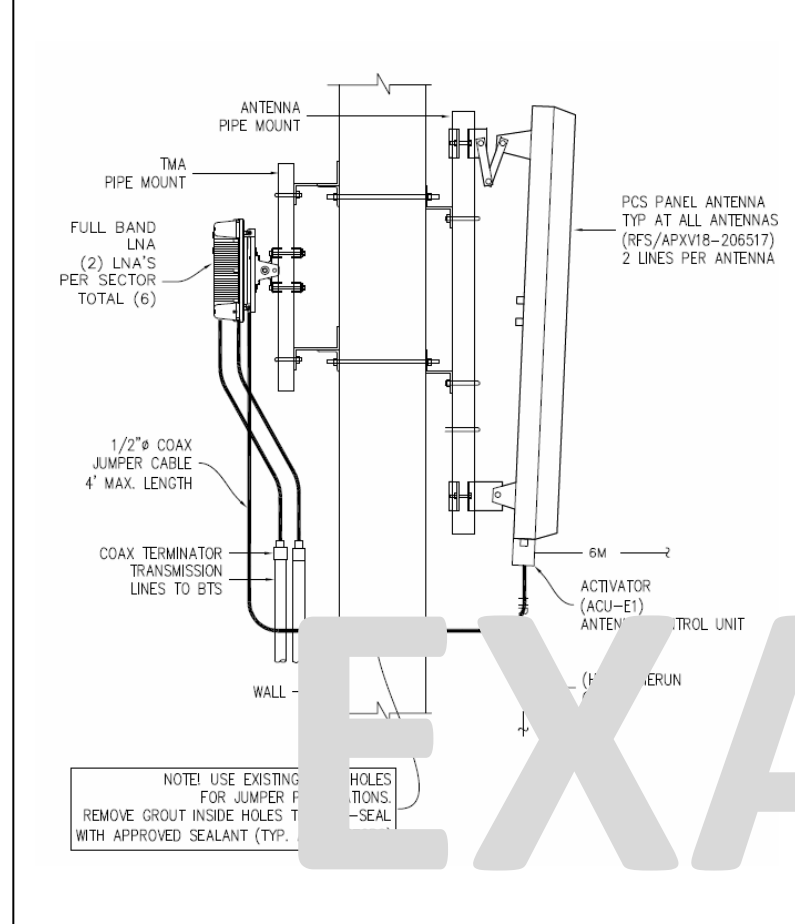

Be sure that...

- On the Detailed Site Plan, show the location of additional cabinets, screening around the mechanical equipment (i.e. fencing and/or landscaping).
- If there is limited space on Sheet 1, you can move the Water Tower elevation to Sheet 2.
- All easements on the city's lease agreements are shown on the overall site plan.

### Legend

Include symbols or abbreviations used on the drawing.

The purpose of this SCSP is to add an antenna to the water tank, underground lines, and a mechanical

**SCSP11-0014**  
**Substantially Conforming Site Plan**  
 Timber Ridge Water Tower  
 Southwest Community Park Addition,  
 Block A, Lot 1  
 1.796 Acres  
 L. White Survey, Abstract No. 1394  
 City of Frisco, Denton County, Texas  
 Prepared May 5, 2011