

- SSES Projects**
(See Figure 9-2 for Basin Area)
- 7 SC-FM 08 and WRC-FM1
 - 8 SC-FM 10 and SC-FM 12
 - 9 SC-FM 2B

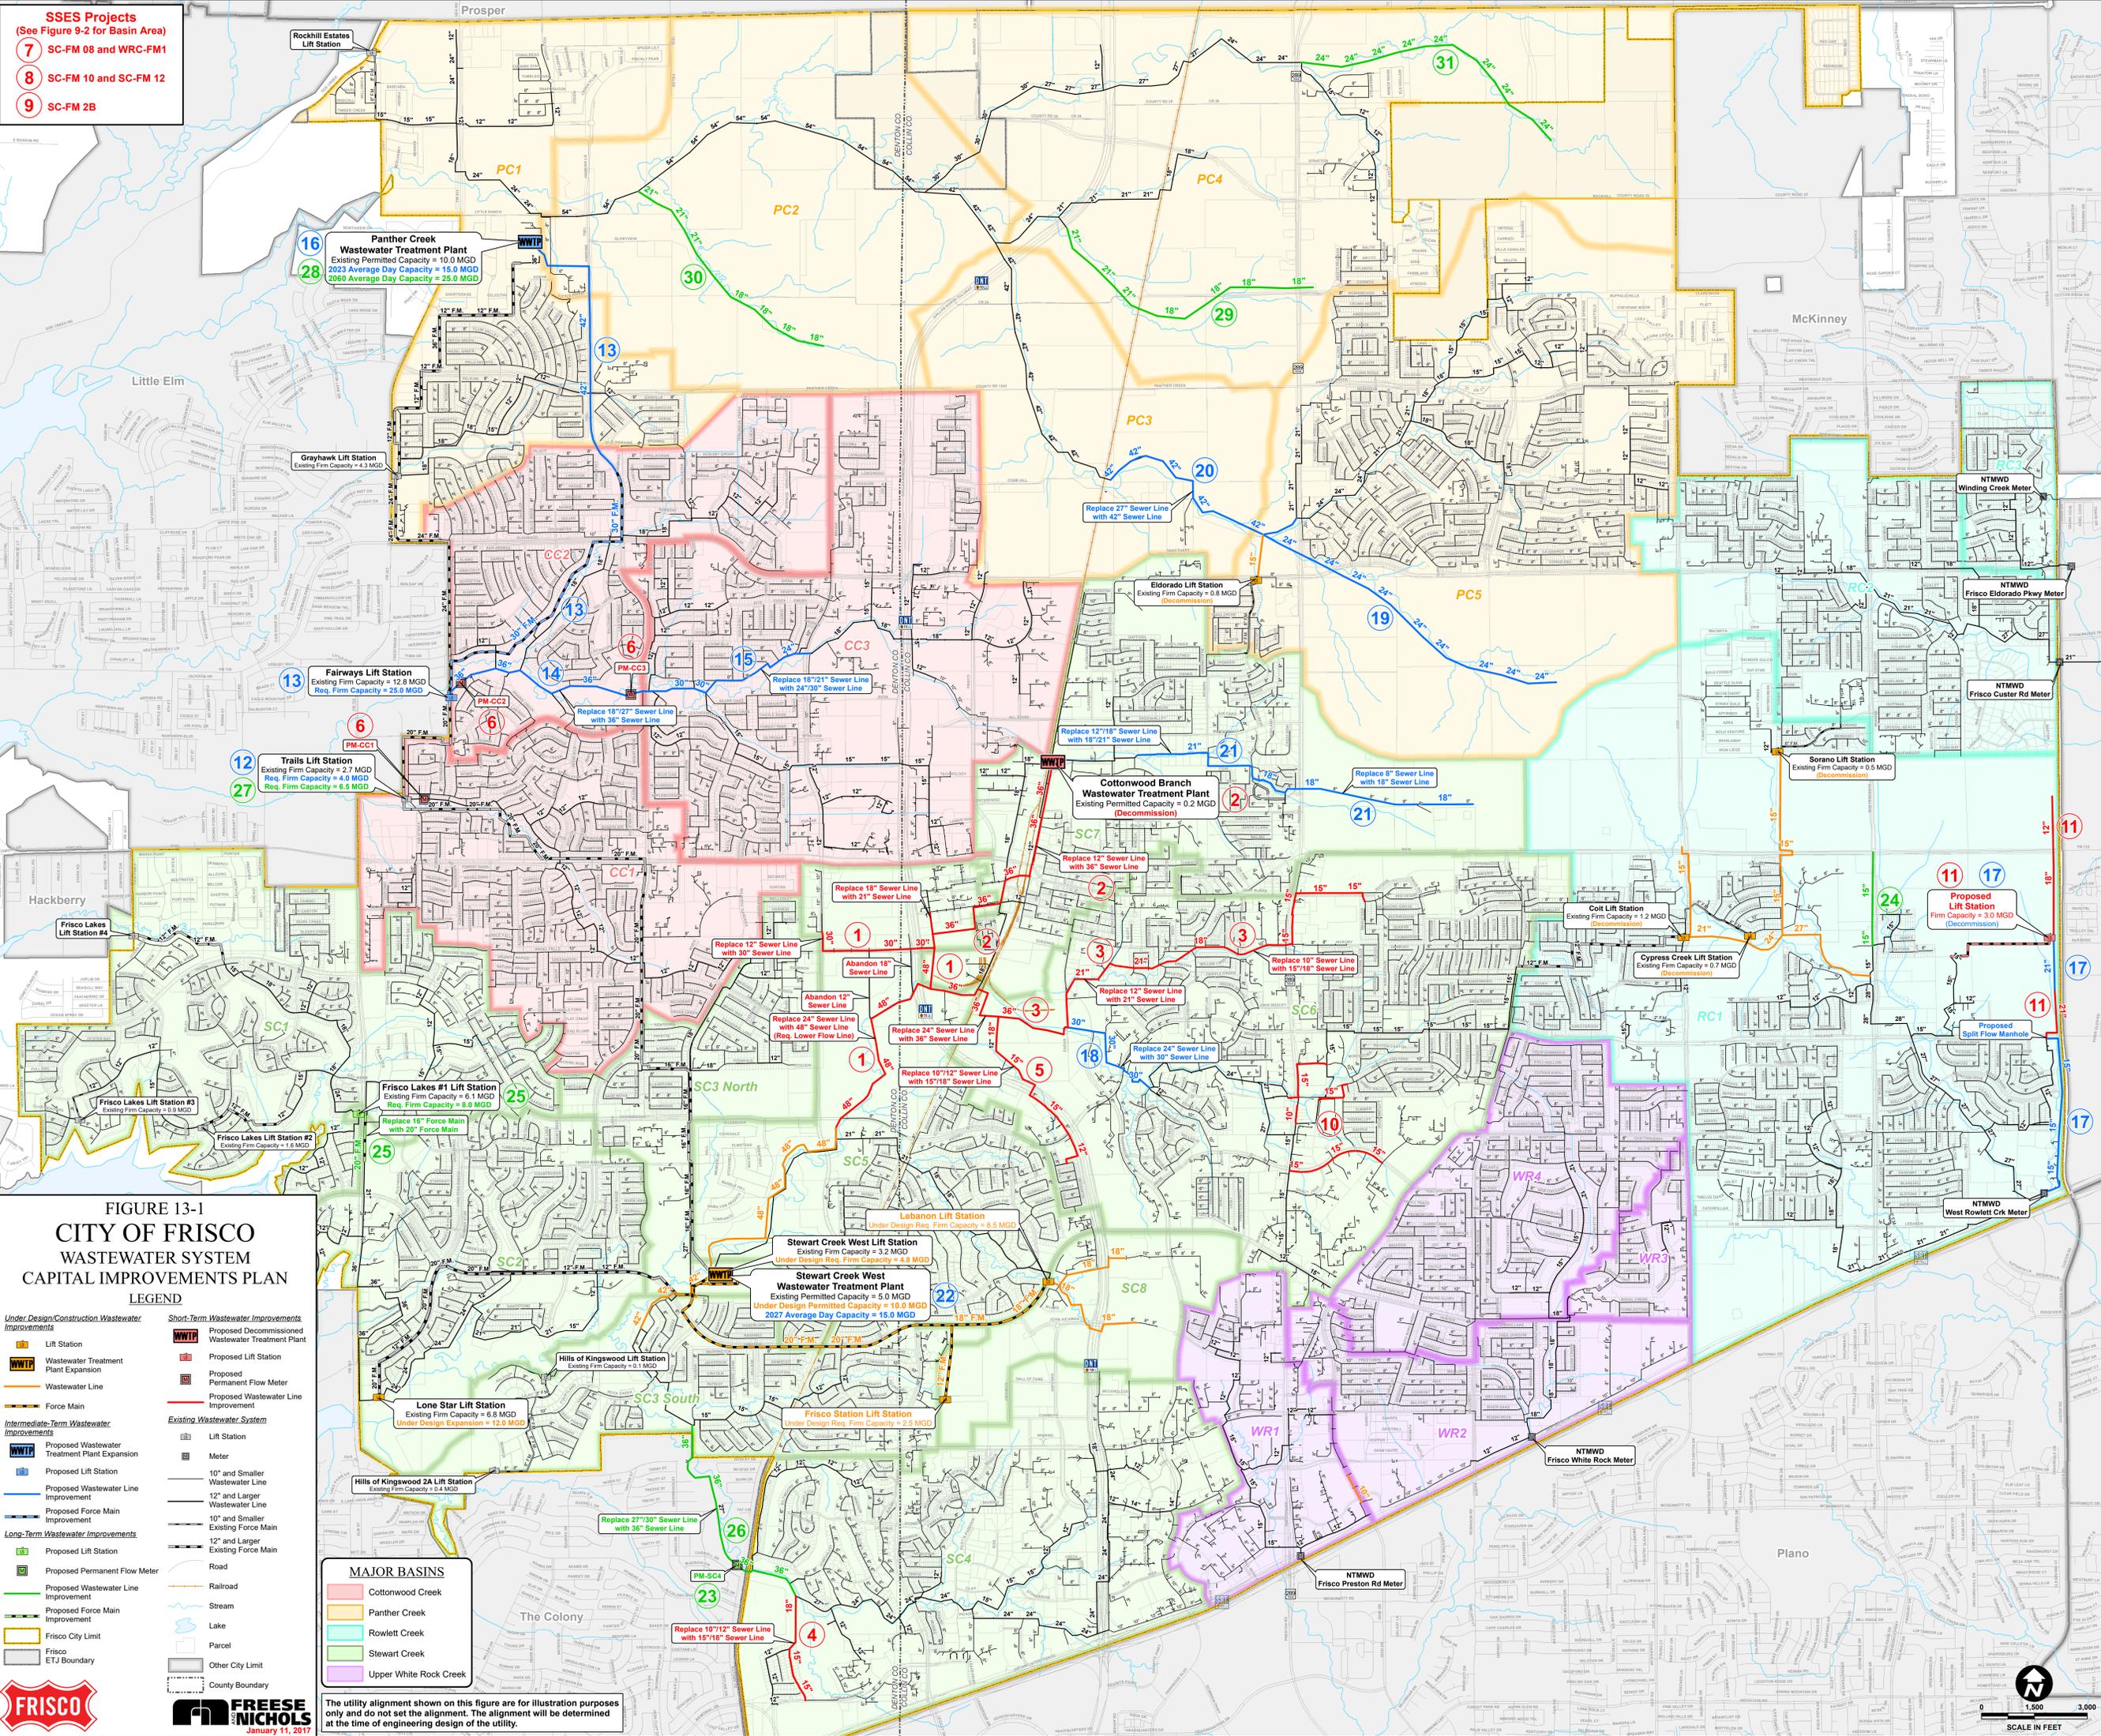


FIGURE 13-1
CITY OF FRISCO
WASTEWATER SYSTEM
CAPITAL IMPROVEMENTS PLAN

LEGEND

Under Design/Construction Wastewater Improvements	Short-Term Wastewater Improvements
Lift Station	Proposed Decommissioned Wastewater Treatment Plant
Wastewater Treatment Plant Expansion	Proposed Lift Station
Wastewater Line	Proposed Permanent Flow Meter
Force Main	Proposed Wastewater Line Improvement
Intermediate-Term Wastewater Improvements	Existing Wastewater System
Proposed Wastewater Treatment Plant Expansion	Lift Station
Proposed Lift Station	Meter
Proposed Wastewater Line Improvement	10" and Smaller Wastewater Line
Proposed Force Main Improvement	12" and Larger Wastewater Line
Long-Term Wastewater Improvements	10" and Smaller Existing Force Main
Proposed Lift Station	12" and Larger Existing Force Main
Proposed Permanent Flow Meter	Road
Proposed Wastewater Line Improvement	Railroad
Proposed Force Main Improvement	Stream
Frisco City Limit	Lake
Frisco ETJ Boundary	Parcel
County Boundary	Other City Limit

MAJOR BASINS

	Cottonwood Creek
	Panther Creek
	Rowlett Creek
	Stewart Creek
	Upper White Rock Creek

The utility alignment shown on this figure are for illustration purposes only and do not set the alignment. The alignment will be determined at the time of engineering design of the utility.